


FINISH FLOOR LEGEND

	TR-1
	TR-2
	TR-3
	ALLOWANCE
	CPT-1
	CPT-2
	CONCRETE
	EXISTING

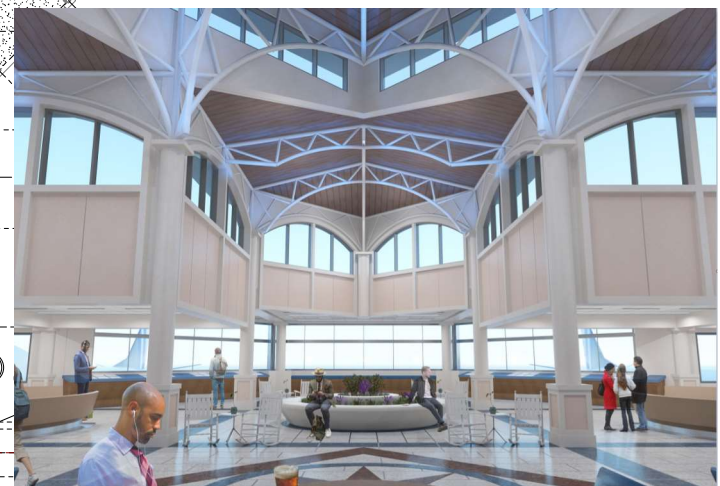


SITE 3 LOCATION RENDERING



SITE 2 LOCATION RENDERING

ILM
TERMINAL IMPROVEMENTS CONTRACT 3
 Wilmington International Airport
 1740 Airport Boulevard, Suite 12
 Wilmington, NC 28405

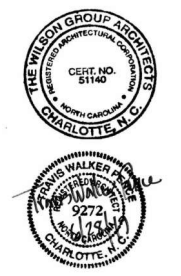

THE WILSON GROUP ARCHITECTS
 - ARCHITECTS -
 PO Box 5510 Charlotte, NC 28299
 704-331-9747 • www.twgarchitects.com

PROJECT MANAGER & CIVIL ENGINEER
TALBERT & BRIGHT
 CONSULTING ARCHITECT
 LS3P

STRUCTURAL ENGINEER
STEWART


FP/PM/E ENGINEER
CHEATHAM & ASSOC.

BAGGAGE HANDLING CONSULTANTS
BNP

AIRCRAFT SUPPORT SYSTEMS
DK CONSULTANTS

SPECIALTY LIGHTING CONSULTANT
HARTRANFT

SIGNAGE & WAYFINDING
TAKEFORM

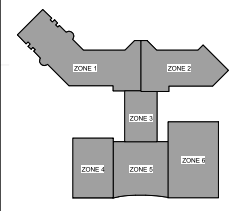

KEY PLAN

COPYRIGHT © 2019
 THE WILSON GROUP ARCHITECTS
 ALL RIGHTS RESERVED
 PRINTED OR ELECTRONIC DRAWINGS AND
 DOCUMENTATION MAY NOT BE REPRODUCED
 IN ANY FORM WITHOUT WRITTEN PERMISSION
 FROM THE WILSON GROUP ARCHITECTS

REVISIONS
 1 02/14/2020 BD-02

DATE 6/28/2019
 PROJECT NUMBER 9202-000
 SHEET TITLE

SCHEDULE 2 - BOARDING / TICKET LEVEL OVERALL FINISH FLOOR PLAN
 SHEET NUMBER

A2-720

1 SCHEDULE 2 - BOARDING / TICKET LEVEL OVERALL FINISH FLOOR PLAN
 1" = 20'-0"

